




STATE PROJECT	PARISH	SHEET NO

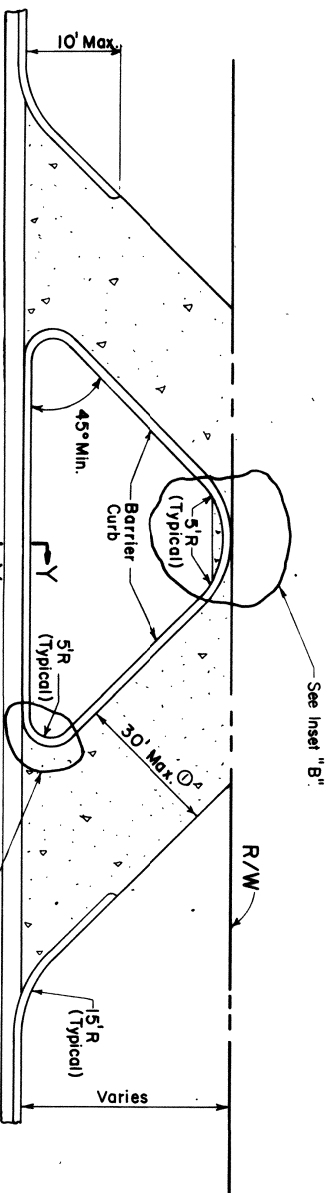

DOUBLE COMMERCIAL SKEWED DRIVE
① 35' Max. for Entrance Greater than 60°

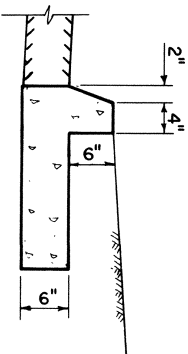


SECTION X-X

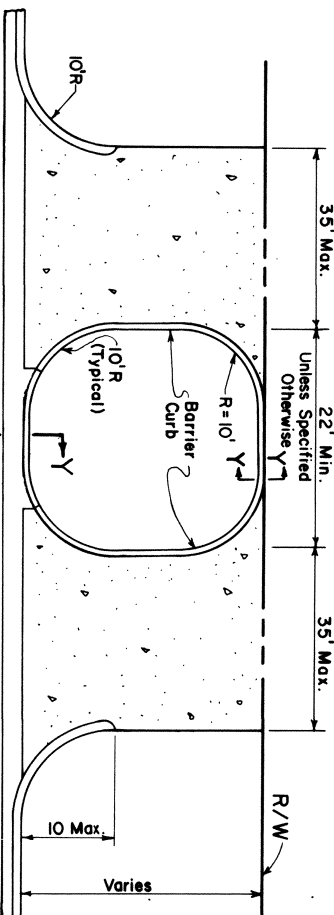


SINGLE ADJACENT COMMERCIAL DRIVES


NOTE: Radii shown are to be used unless specified otherwise.
Toe Wall not Required for Interior Driveway Edges.
Construction of Curb on Islands shall Conform to Main-Line Curb.

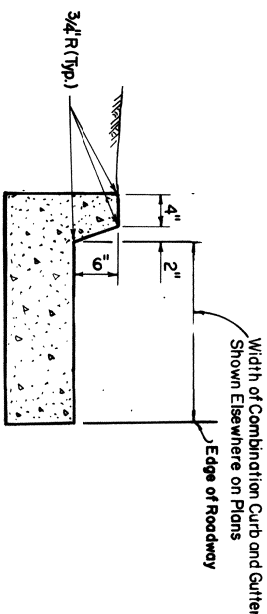


SECTION Y-Y
To Be Paid For As Combination Curb And Gutter.

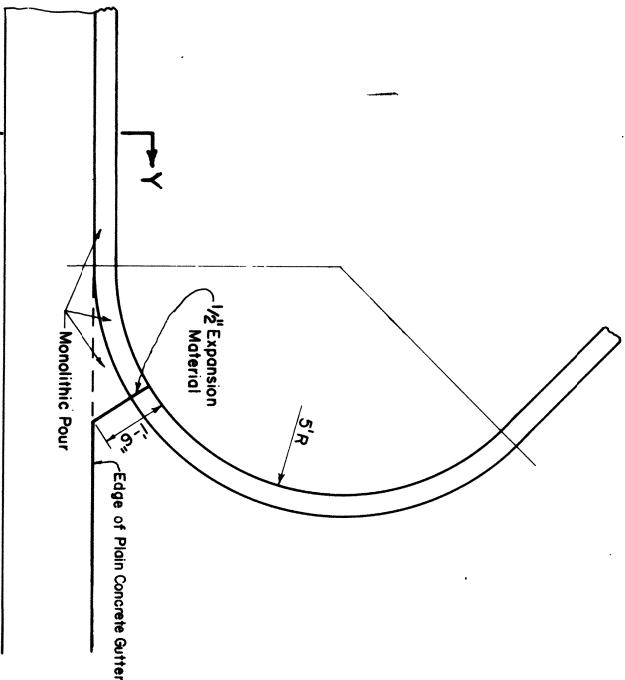

INSET "A"

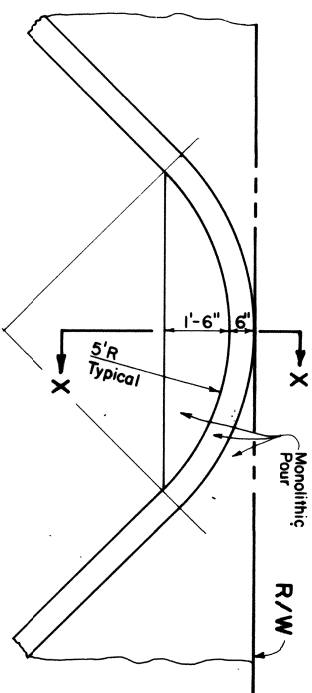

INSET "B"

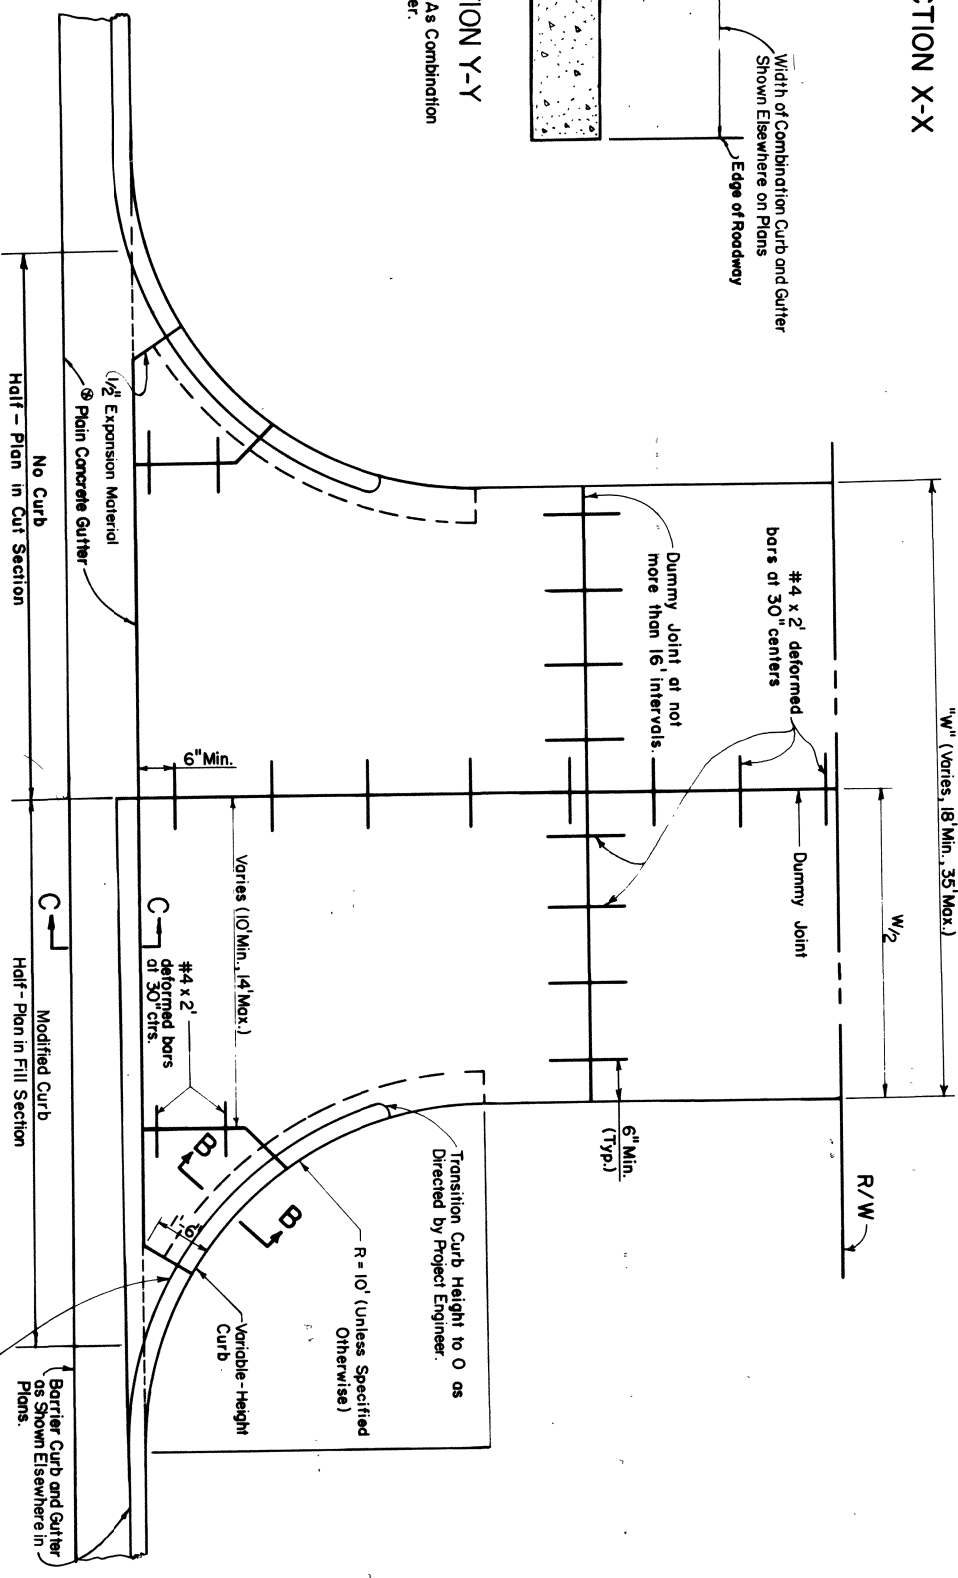

PLAN OF COMMERCIAL DRIVEWAY

NOTES: Modified Curb and Gutter to be Paid for as Normal Curb and Gutter.
Modified Curb and Gutter shall be used only in Fill Section, or as directed by Project Engineer.

Toe Wall and Curb along edge of driveway to be No Direct Payment.

Section B-B & C-C as shown on Sheet 1 of 2.
② To Be Paid For As Combination Curb And Gutter.

URBAN DRIVEWAYS
ADJACENT TO COMBINATION CURB AND GUTTER

DATED March 25, 1982

STATE OF LOUISIANA
DEPARTMENT OF TRANSPORTATION & DEVELOPMENT

DESIGNED	TRACED G. Gassman
CHECKED	CHECKED W. Jueig
APPROVED	Original Signed by Chief Engineer DATE